
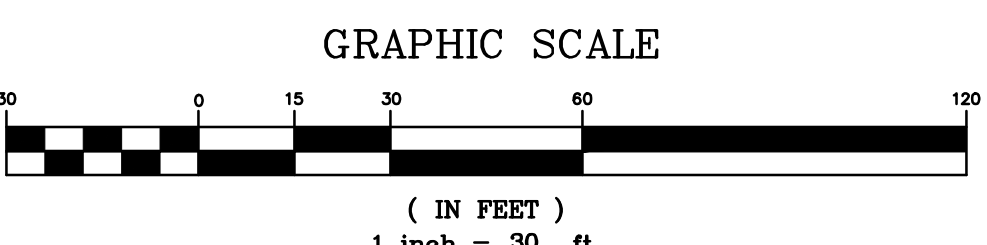
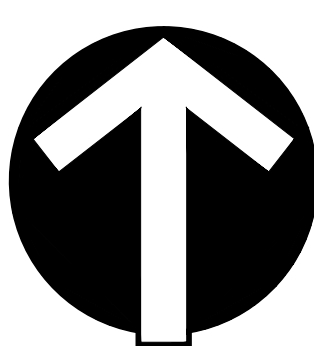




SILVER OAK ESTATES
SUBDIVISION 8516
FENCING EXHIBIT

JUNE 5, 2014

 

LEGEND	
DESCRIPTION	PROPOSED
SUBDIVISION BOUNDARY	---
PARCEL/LOT LINE	---
RIGHT OF WAY LINE	---
EASEMENT LINE	---
HCP EASEMENT LINE	---
FACE OF CURB	---
CONTOUR LINE	---
PAD LINE	---
LIMIT OF GRADING LINE	---
RETAINING WALL	---
SANITARY SEWER LINE & MANHOLE	---
STORM DRAIN LINE, MANHOLE, CATCH BASIN, RIP RAP	---
WATER MAIN	---
PAD ELEVATION	PAD=100.0
VERTICAL CURVE INFO	---
STREET SLOPE	---
BASE FLOOD ELEVATION (ELEVATION IN FEET)	---
NAD 83 DATUM (SEE FIRM NOTES SHEET 3)	---
FENCE	---
WIRE MESH FENCE	---
TUBULAR STEEL FENCE	---
WOOD FENCE	---
EXISTING FENCE	---

ABBREVIATIONS	
TW/BW	TOP WALL/BOTTOM WALL ELEVATION
P	PAD ELEVATION
TC	TOP OF CURB ELEVATION
OB	GRADE BREAK
CB	CATCH BASIN
VC	VERTICAL CURVE
PIVC	POINT INTERSECTION AT VERTICAL CURVE
GF	GARAGE FLOOR ELEVATION
HCP	HABITAT CONSERVATION PLAN
S.S.E.	SANITARY SEWER EASEMENT

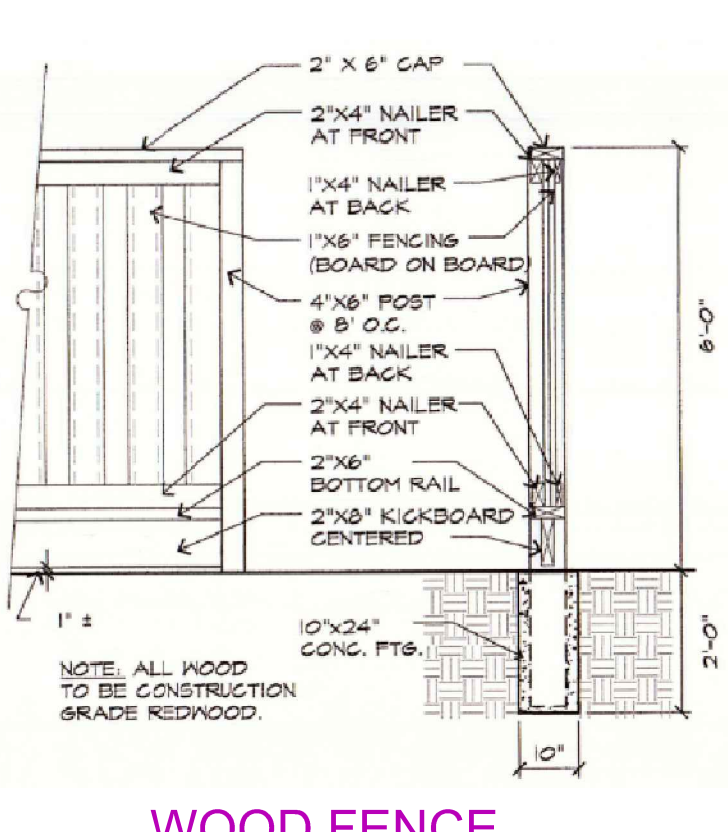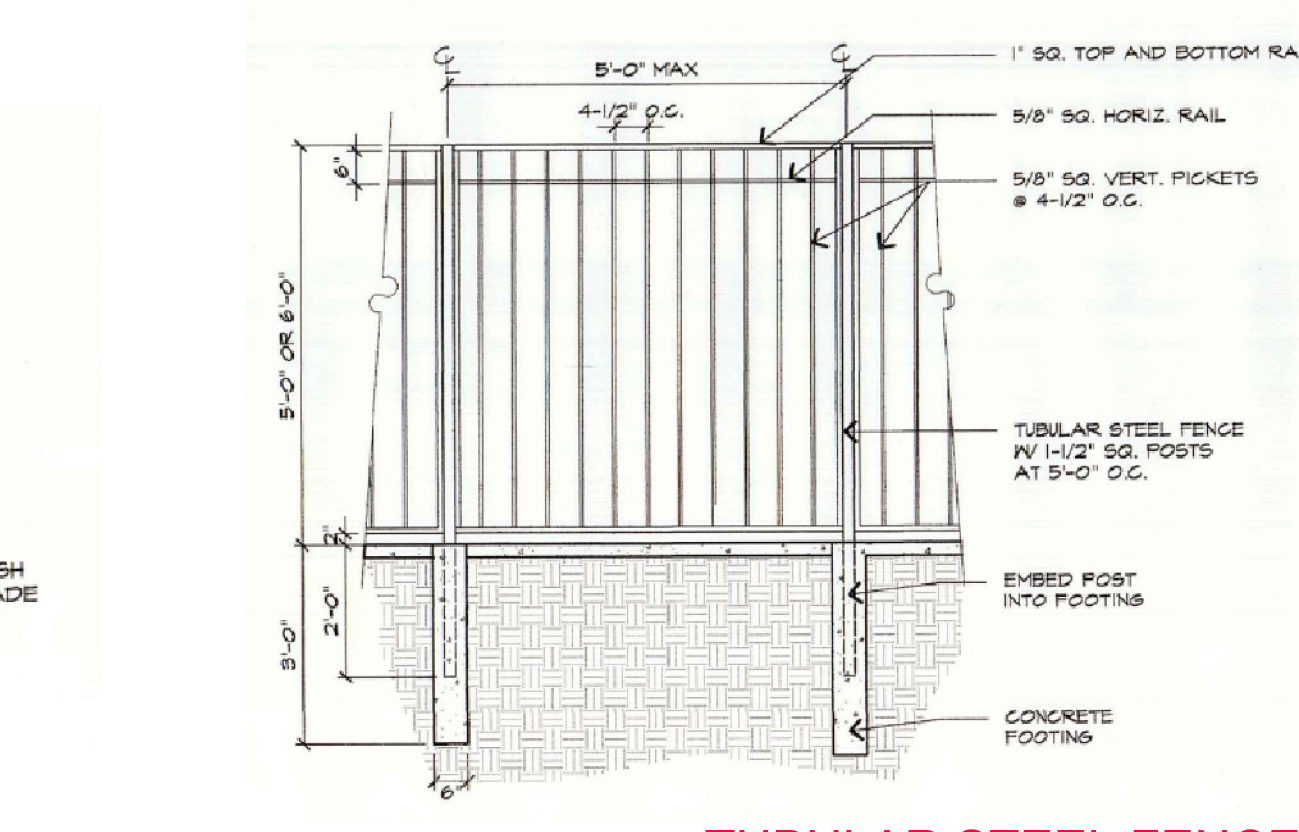

DEVELOPMENT PLAN
VESTING TENTATIVE MAP
SUBDIVISION 8516
GRADING & UTILITY PLAN
CITY OF CLAYTON
CONTRA COSTA COUNTY, CALIFORNIA
dk JOB NO. 08-1022-11
SHEETS 3 & 4 COMBINED